



**NOTES:**

1. SEE MUTCD FOR MORE INFORMATION AND SPECIFICATIONS.
2. PER SEC. 9B.04 2009 MUTCD, DO NOT USE R3-17 SIGNS.
3. BICYCLIST SYMBOLS PER R-550.

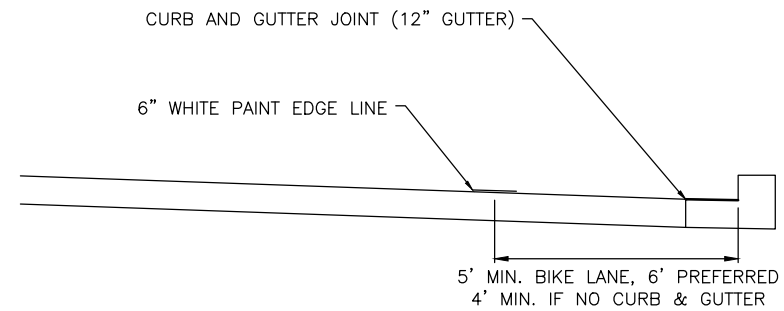

(MEASURED TO FACE OF CURB OR CENTER OF PAINT STRIPE)  
BICYCLE LANE WITHOUT PARKING

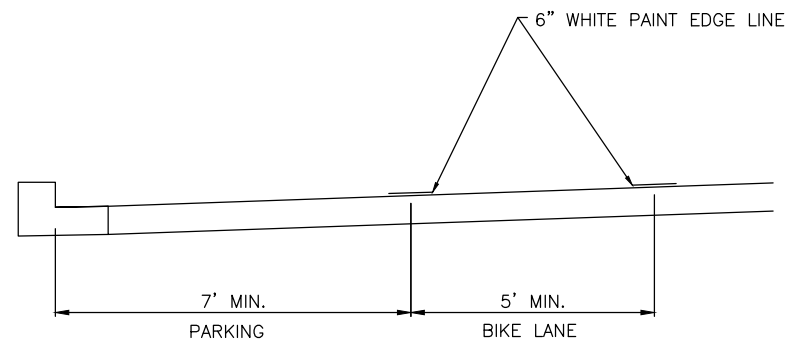

(MEASURED TO FACE OF CURB OR CENTER OF PAINT STRIPE)  
BICYCLE LANE WITH PARKING

**STANDARD DETAIL  
TYPICAL BICYCLE LANE**



SCALE: AS SHOWN	DATE DRAWN		DATE		REVISIONS		INITIAL	DATE	CHECKED	DATE APPROVED	STANDARD SPECIFICATIONS
	DESIGNED	DRAWN	10/05/2020	01/01/2022			AJS				
		CAW									

DETAIL NO.  
R-550B